


Colors: White
 Rail:
 (2) 1 1/2" x 5 1/2" x 96" Ribbed Rail
 Posts:
 (2) 5" x 5" x 60"
 (2) 5" x 5" External Cap

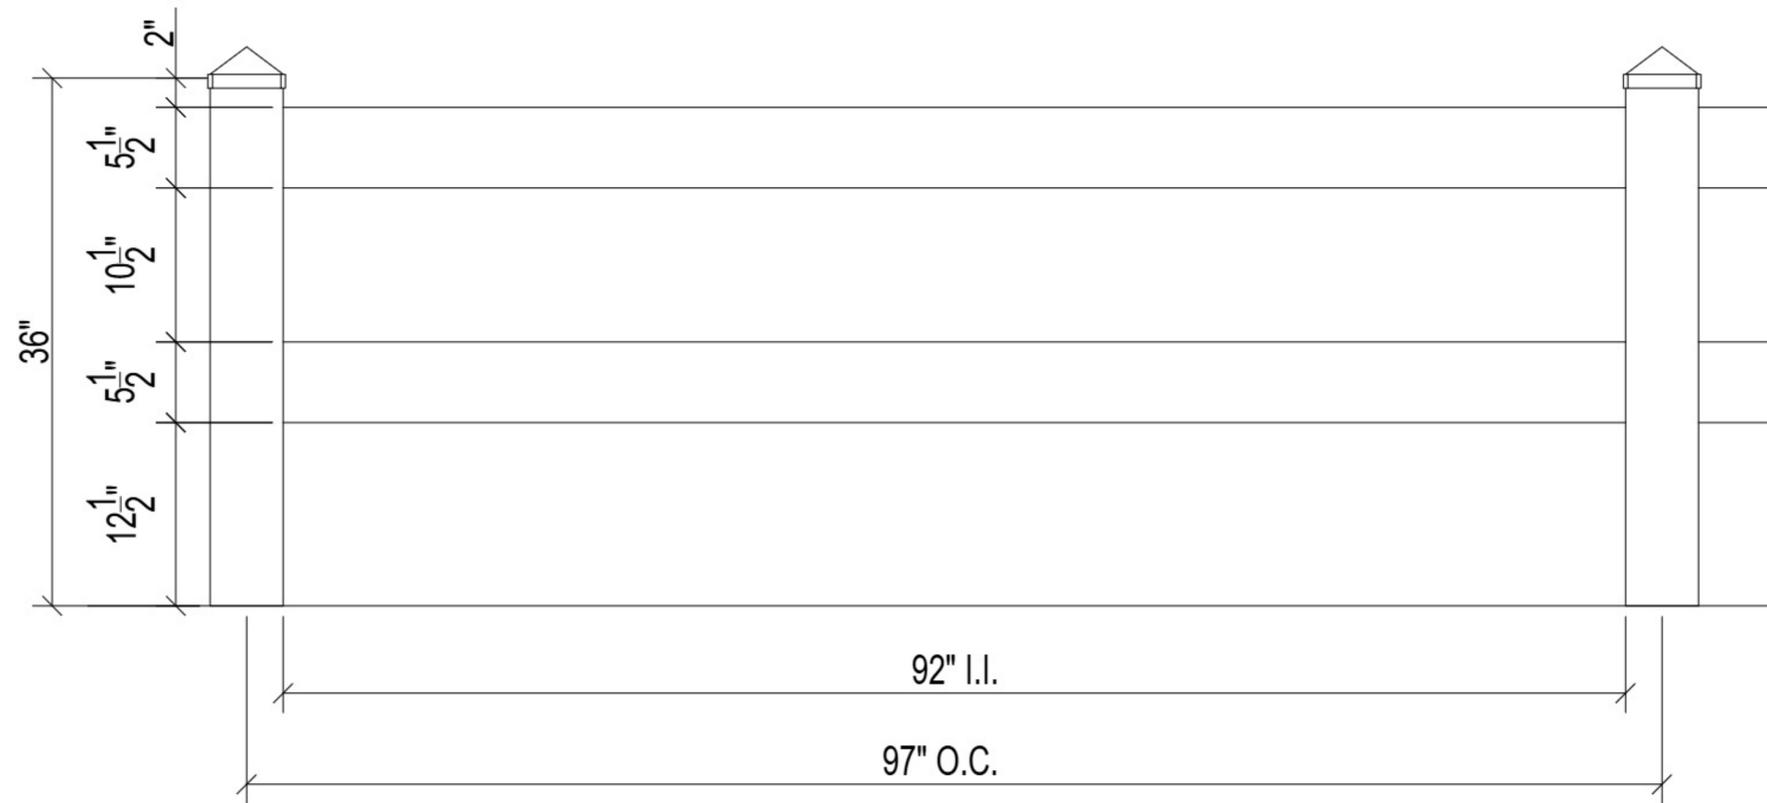

NOTE:
 1) PROJECT SPACING MAY VARY 1/2" +/- BASED ON PANEL WIDTHS
 2) PROJECTS ARE ESTIMATED BASED ON MANUFACTURER FULL PANELS WITH PARTIAL PANELS ON END TO COMPLETE RUNS.
 3) HEIGHTS ARE APPROXIMATE
 4) GAP SPACING AT BOTOM OF PANEL WILL VARY WITH TERRAIN

SIGNATURE REQUIRED

DATE

AMERICA'S FENCE STORE

3 ft. 2-Rail Prefab Classic Ranch Rail

SIZE	FSCM NO.	DWG NO. AFC-302	REV
SCALE		Revision 10/31/2025	SHEET