

COLOR: WHITE / TAN / ADOBE

Top \ Btm Rail:

(2) 2" x 3 1/2" x 72"

Pickets:

(11) 7/8" x 3" x 31 7/8"


Picket Caps:

(11) 7/8" x 3" Dog Ear

Posts:

(1) 4" x 4" x 60"

(1) 4" X 4" Ext. CAP

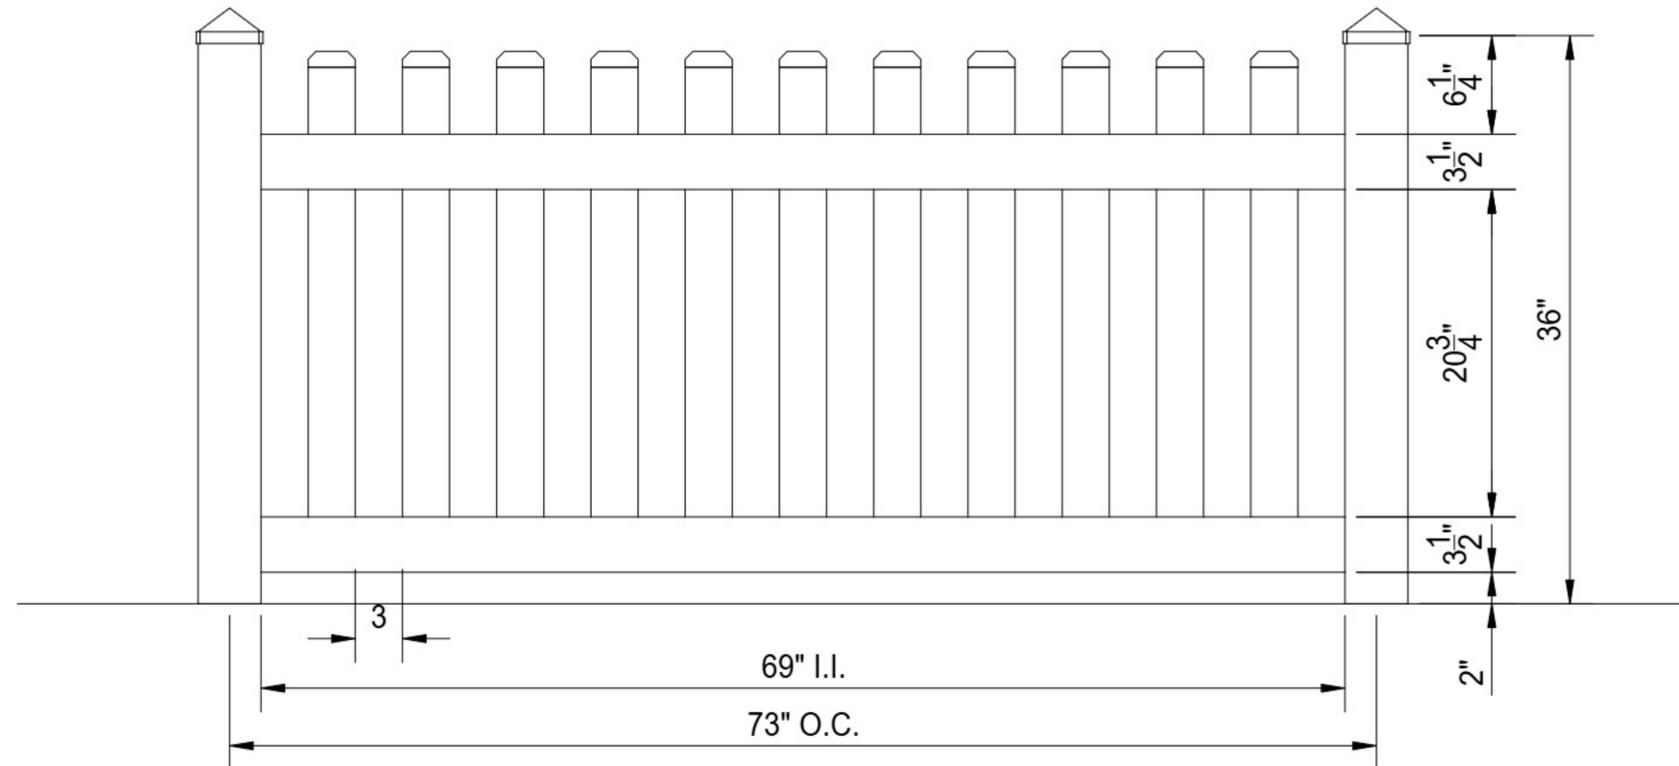

NOTE:

- 1) PROJECT SPACING MAY VARY 1/2" +/- BASED ON PANEL WIDTHS
- 2) PROJECTS ARE ESTIMATED BASED ON MANUFACTURER FULL PANELS WITH PARTIAL PANELS ON END TO COMPLETE RUNS.
- 3) HEIGHTS ARE APPROXIMATE
- 4) GAP SPACING AT BOTOM OF PANEL WILL VARY WITH TERRAIN

SIGNATURE REQUIRED

DATE



## 3' Straight Routed Picket Fence 3 inch gap

SIZE	FSCM NO.	DWG NO. AFC-11	REV
SCALE	REVISION 10-31-2025		SHEET