


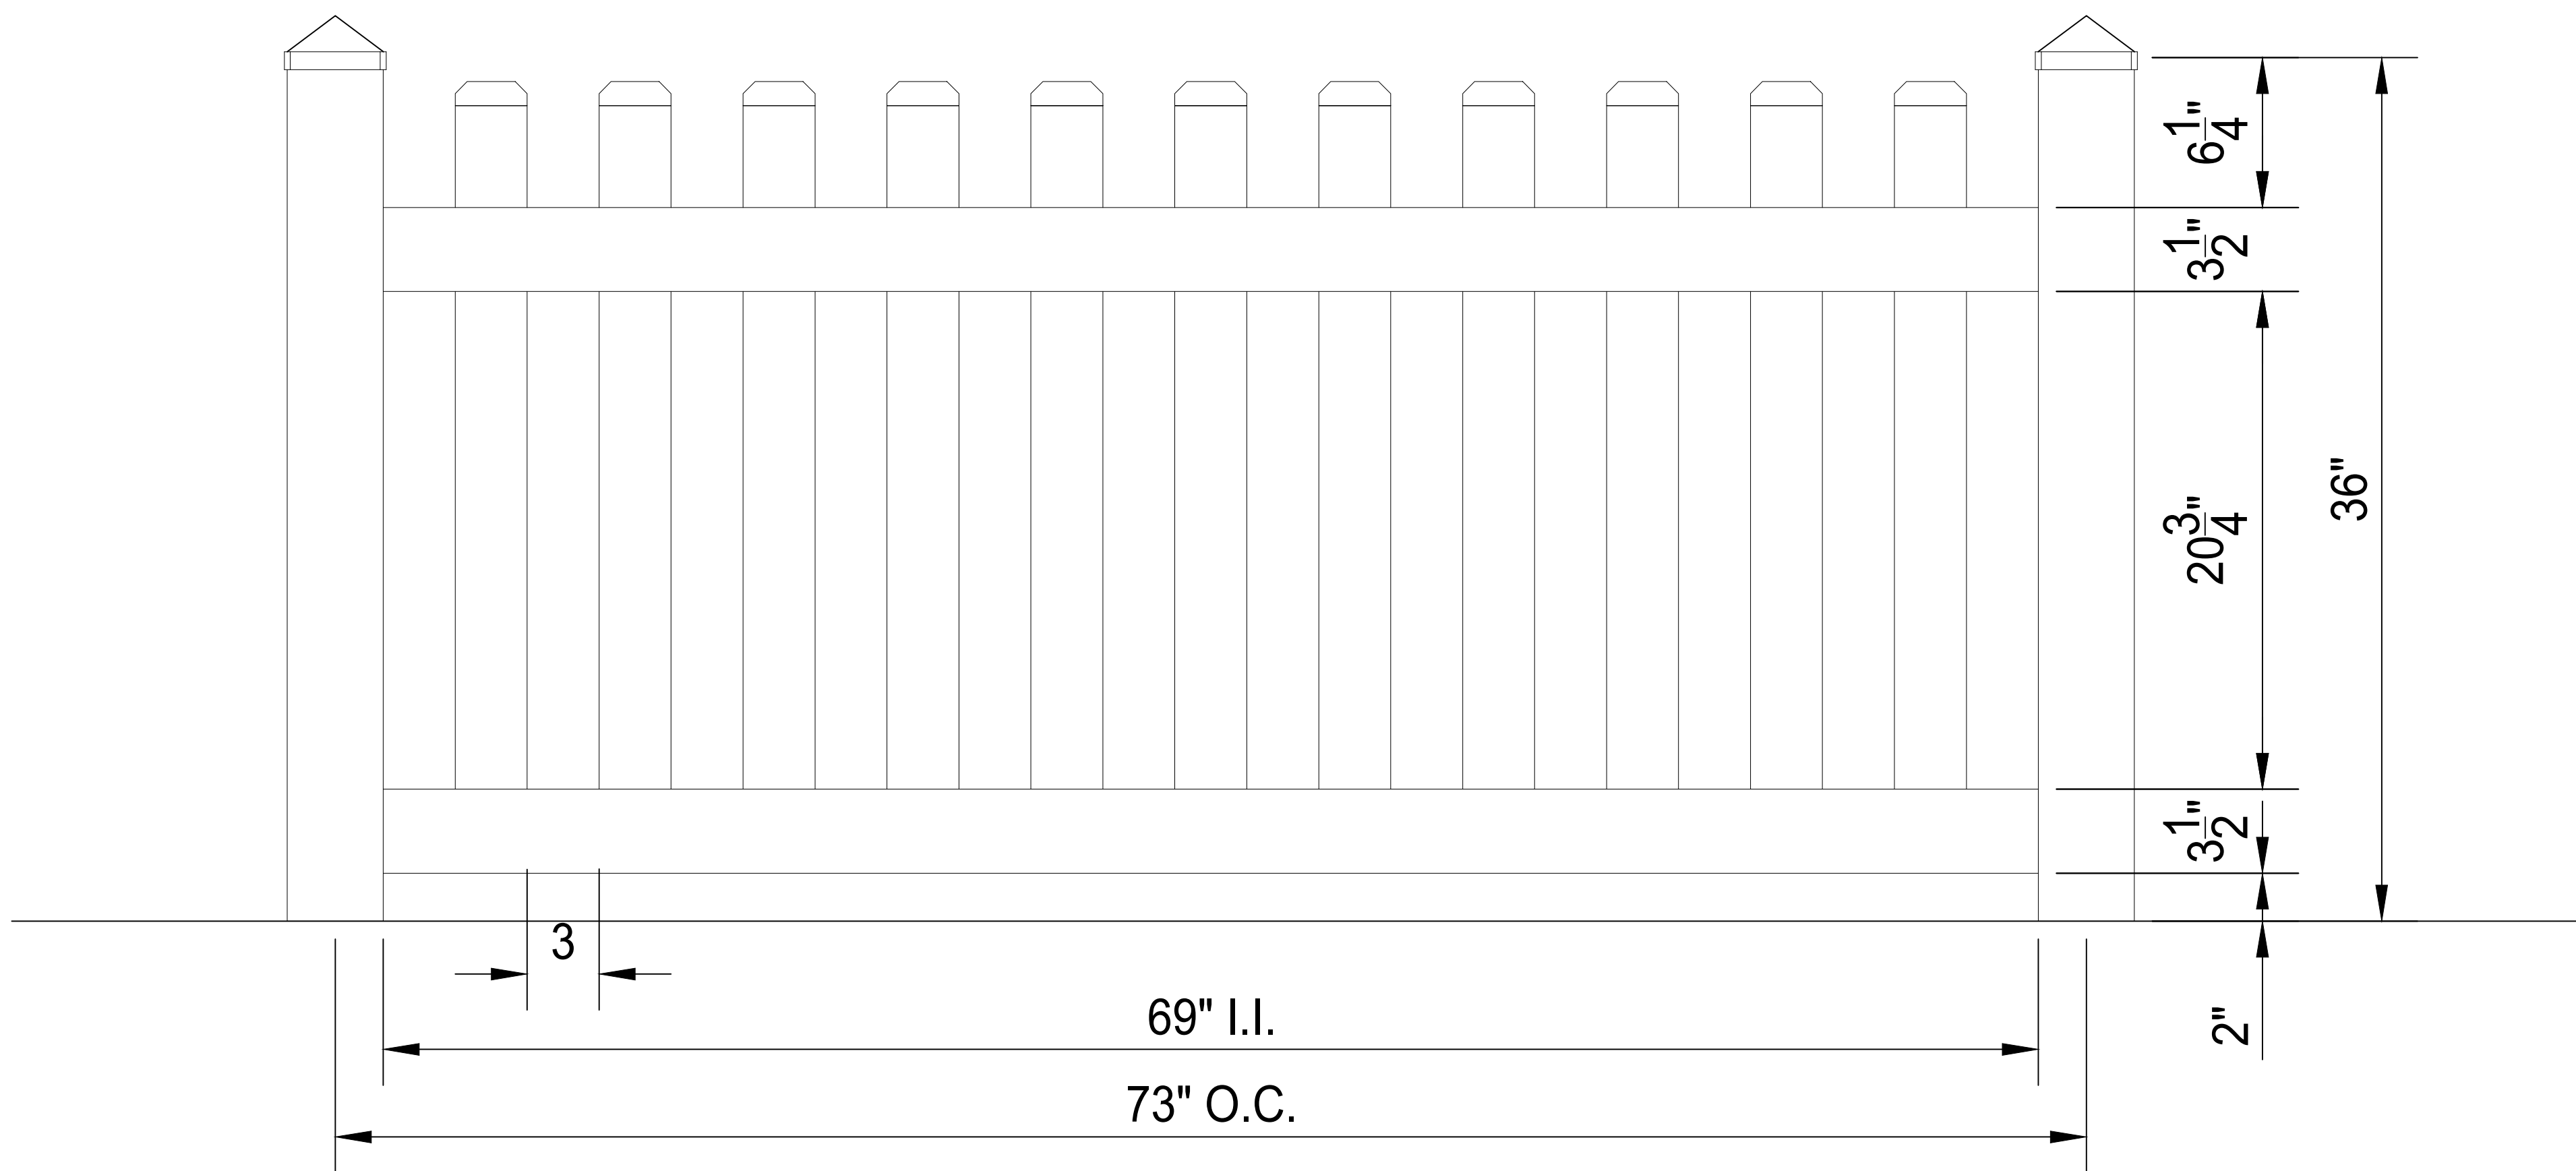

COLOR: WHITE / TAN / ADOBE

Top \ Btm Rail:  
(2) 2" x 3 1/2" x 72"

Pickets:  
(11) 7/8" x 3" x 31 7/8"

Picket Caps:  
(11) 7/8" x 3" Dog Ear

Posts:  
(1) 4" x 4" x 60"  
(1) 4" X 4" Ext. CAP

NOTE:  
1) PROJECT SPACING MAY VARY 1/2"+/-  
BASED ON PANEL WIDTHS  
2) PROJECTS ARE ESTIMATED BASED ON  
MANUFACTURER FULL PANELS WITH PARTIAL  
PANELS ON END TO COMPLETE RUNS.  
3) HEIGHTS ARE APPROXIMATE  
4) GAP SPACING AT BOTOM OF PANEL WILL  
VARY WITH TERRAIN

SIGNATURE REQUIRED

DATE



## 3' Straight Routed Picket Fence 3 inch gap

|       |                     |                   |       |
|-------|---------------------|-------------------|-------|
| SIZE  | FSCM NO.            | DWG NO.<br>AFC-14 | REV   |
| SCALE | REVISION 10-31-2025 |                   | SHEET |