


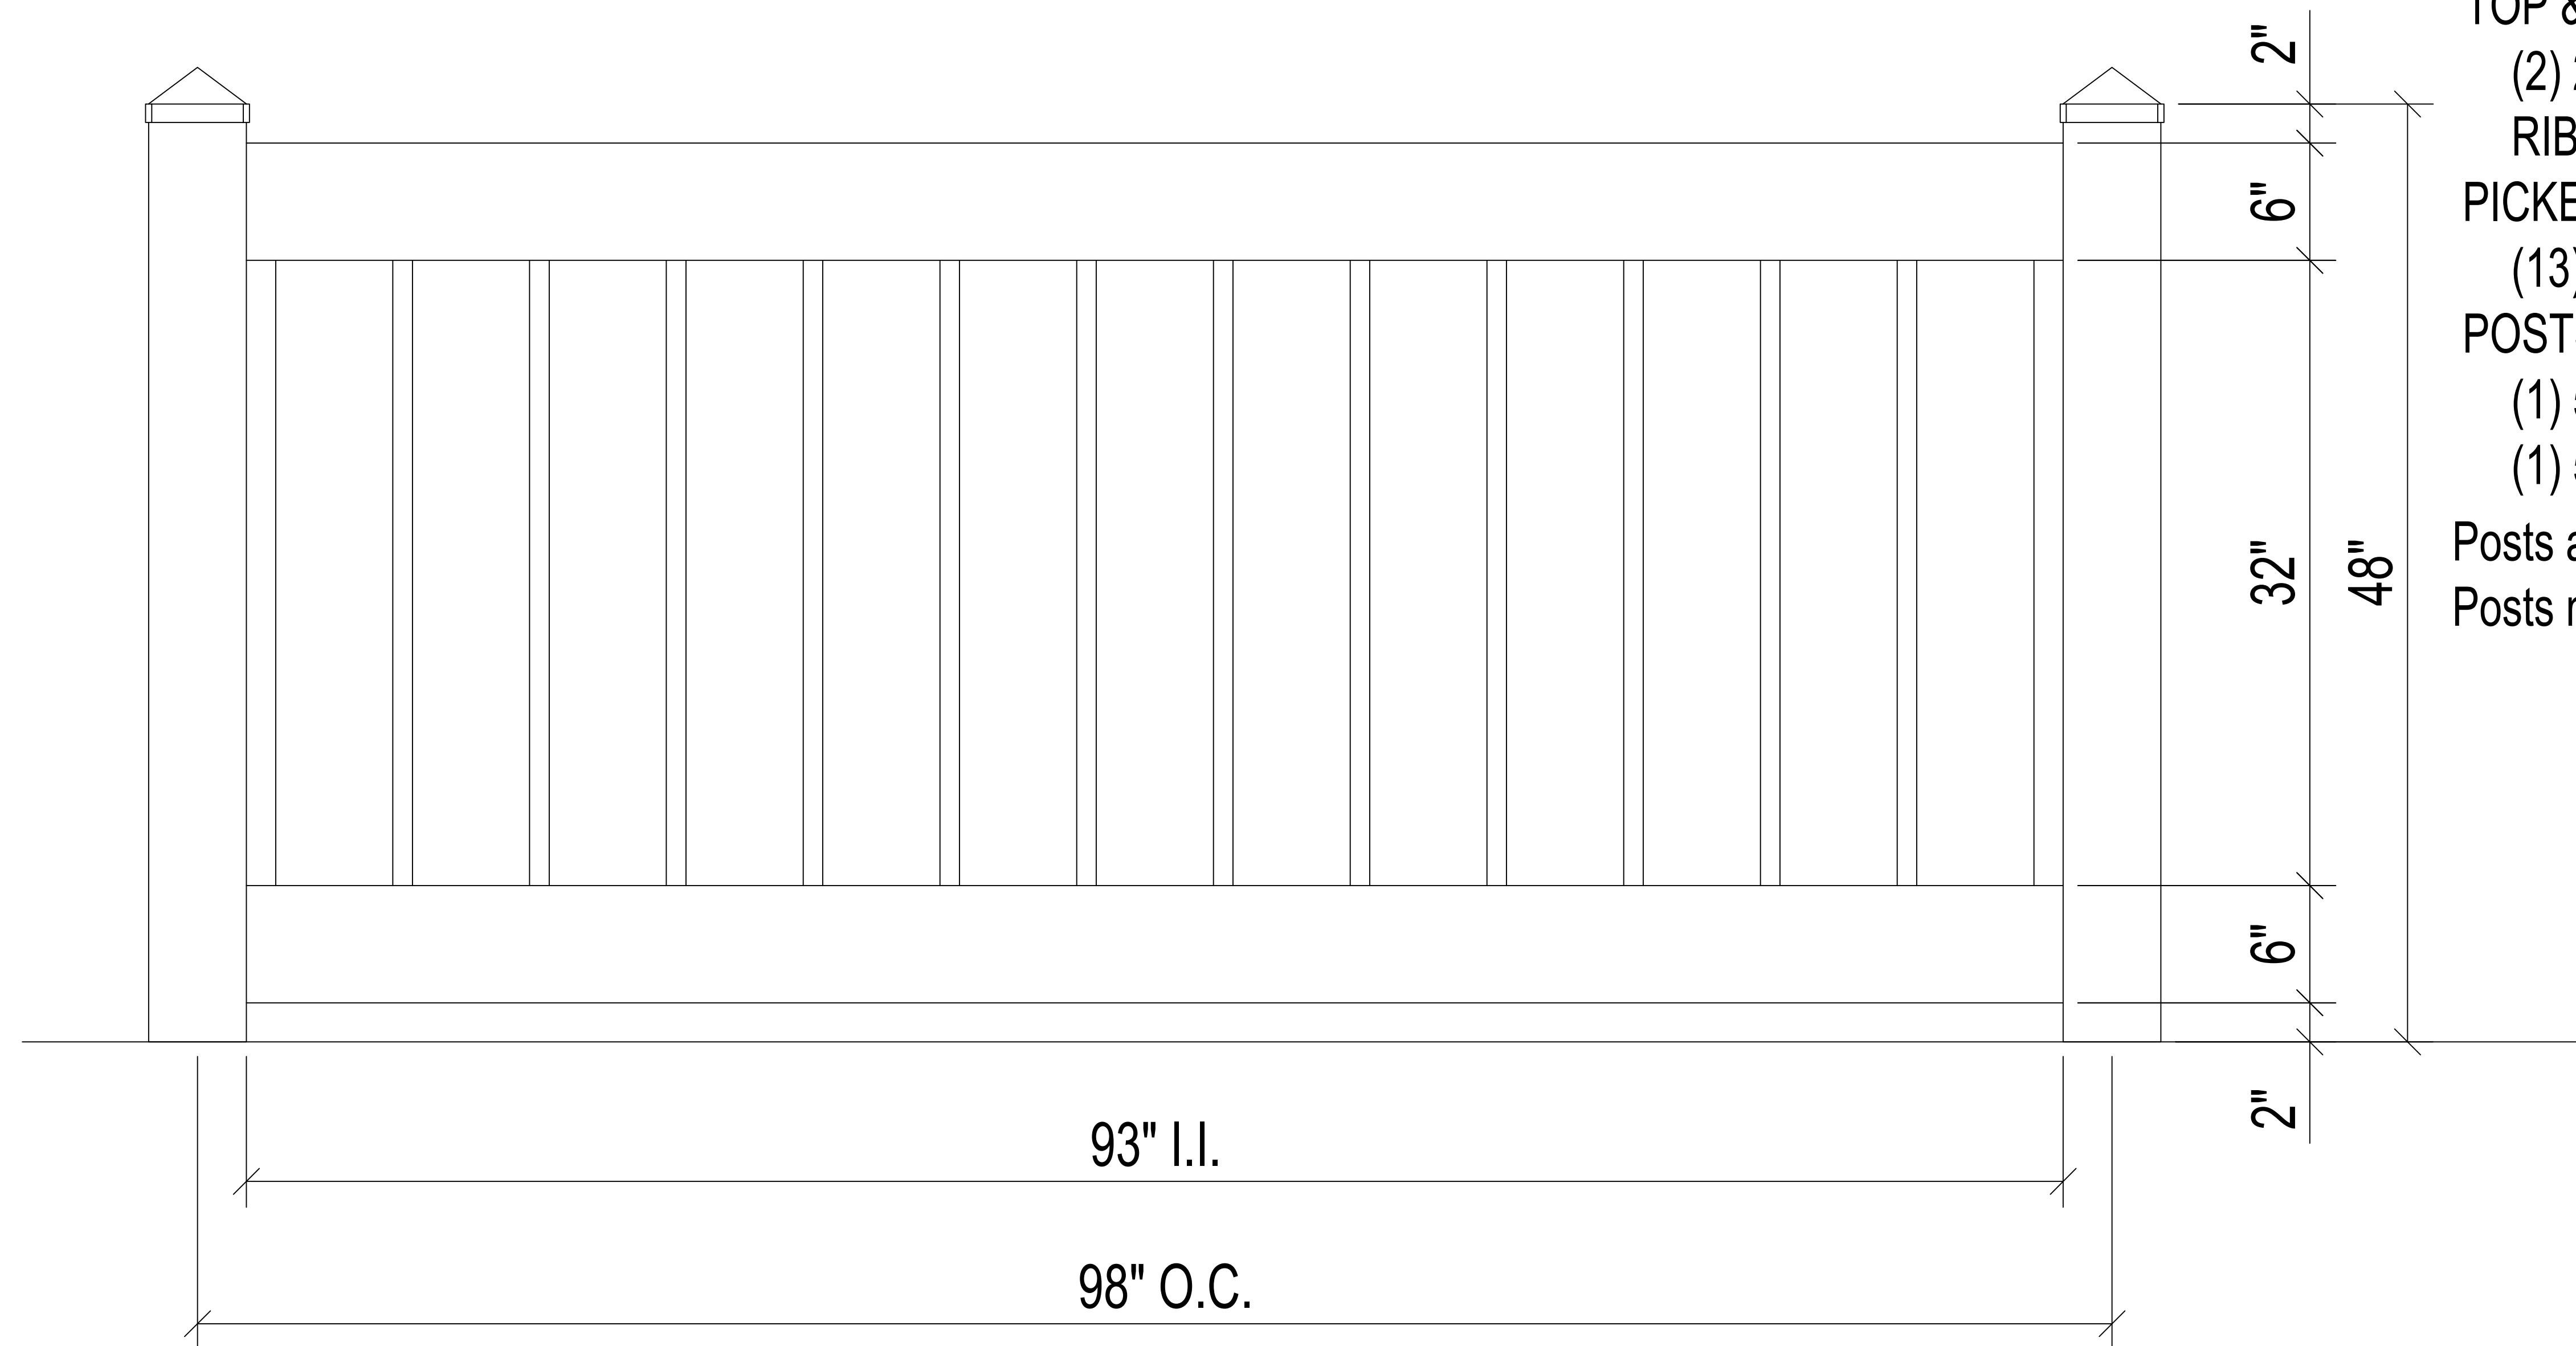

COLORS:
WHITE &
SANDSTONE
TOP & BOTTOM RAIL:
(2) 2" X 6" X 96"
RIBBED RAIL
PICKETS:
(13) 7/8" X 6" X 34 3/4"
POSTS:
(1) 5" x 5" x 72"
(1) 5" X 5" EXT. CAP
Posts are for visual representation only
Posts not included with panel

SIGNATURE REQUIRED

DATE

NOTE:
1) PROJECT SPACING MAY VARY 1/2" +/-
BASED ON PANEL WIDTHS
2) PROJECTS ARE ESTIMATED BASED ON
MANUFACTURER FULL PANELS WITH PARTIAL
PANELS ON END TO COMPLETE RUNS.
3) HEIGHTS ARE APPROXIMATE
4) GAP SPACING AT BOTOM OF PANEL WILL
VARY WITH TERRAIN



SIZE	FSCM NO.	DWG NO. AFC-0304	REV
SCALE	REVISION 04/10/2018		SHEET