


COLORS:
 WHITE / TAN
POSTS:
 (1) 5" X 5" X 72"
 (1) 5" X 5" PYRAMID CAP
TOP RAIL:
 (1) 2" X 3 1/2" X 94"
BOTTOM RAIL:
 (1) 2" X 6" X 94" RIBBED RAIL
PICKETS:
 (2) 7/8" X 3" X 52 5/8"
 (2) 7/8" X 3" X 52 1/2"
 (2) 7/8" X 3" X 52 1/4"
 (2) 7/8" X 3" X 51 7/8"
 (2) 7/8" X 3" X 51 3/8"
 (2) 7/8" X 3" X 50 3/4"
 (2) 7/8" X 3" X 50"
 (2) 7/8" X 3" X 49 1/8"
 (2) 7/8" X 3" X 48 1/8"
 (2) 7/8" X 3" X 46 7/8"
 (2) 7/8" X 3" X 45 1/2"
PICKET CAPS:
 (22) 7/8" X 3" DOG EAR

SIGNATURE REQUIRED

DATE

NOTE:
 1) PROJECT SPACING MAY VARY 1/2"+/-
 BASED ON PANEL WIDTHS
 2) PROJECTS ARE ESTIMATED BASED ON
 MANUFACTURER FULL PANELS WITH PARTIAL
 PANELS ON END TO COMPLETE RUNS.
 3) HEIGHTS ARE APPROXIMATE
 4) GAP SPACING AT BOTTOM OF PANEL WILL
 VARY WITH TERRAIN

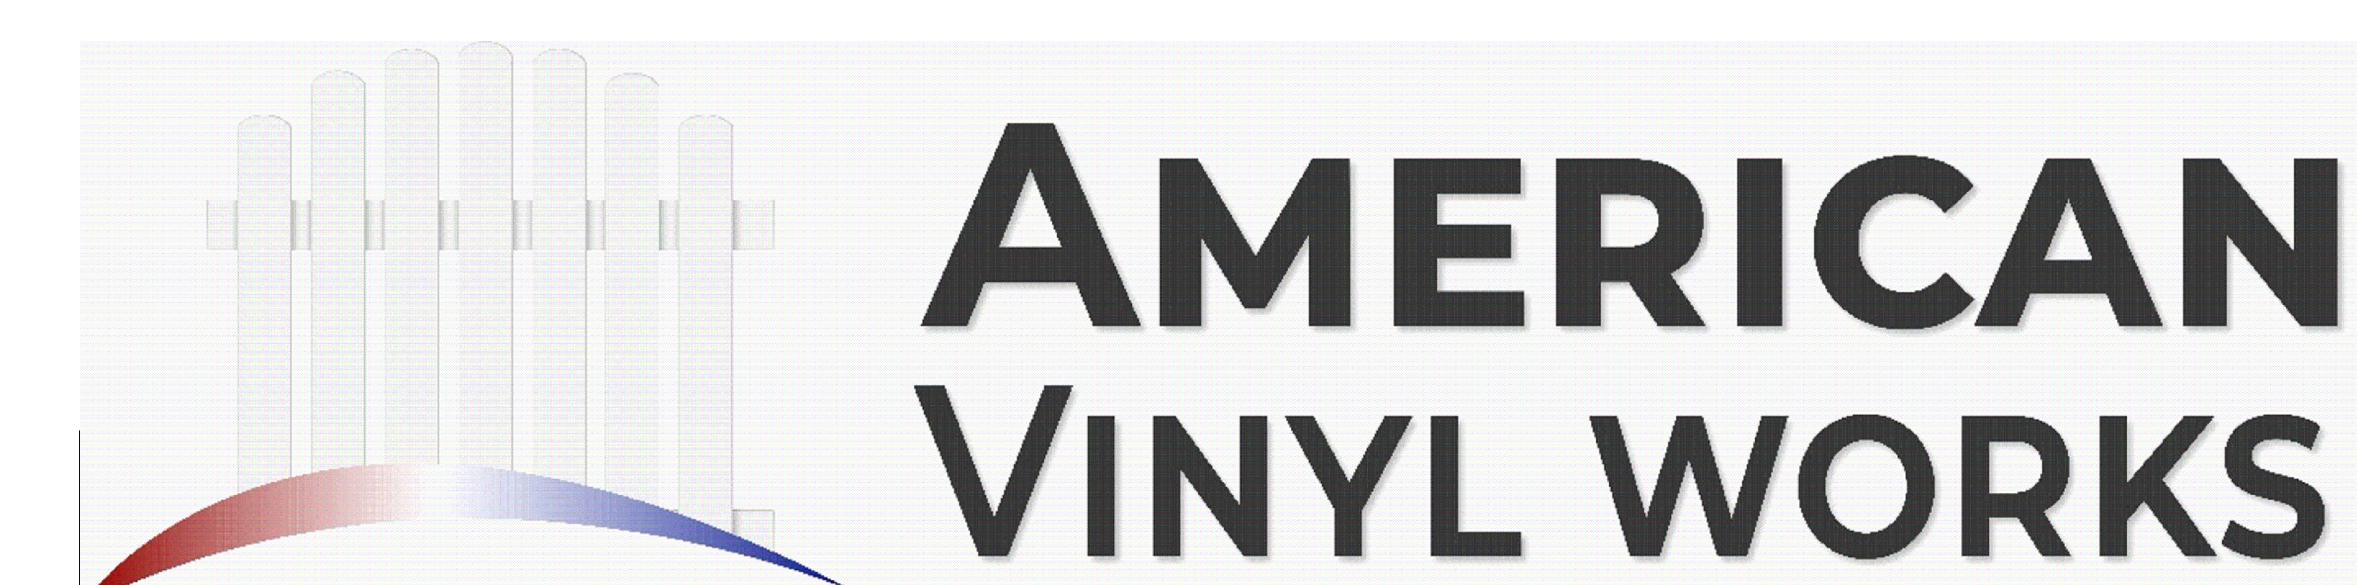

5' OVERSCALLOP PICKET FENCE
1 INCH GAP

SIZE	FSCM NO.	DWG NO.	REV
		AFC-004	
SCALE	REVISION 10-31-2025		
SHEET			