

COLOR:  
WHITE / TAN

POSTS:

(1) 5" x 5" x 88"

(1) 5" x 5" x External

Top / Mid Rail:

(2) 2" x 3-1/2" x 94"

Bottom Rail:

(1) 1-1/2" x 5-1/2" x 94" Ribbed Rail

(1) 1-1/2" x 5-1/2" x 93" Alum. Insert

Pickets 7/8" x 3":

(2) 7/8" X 3" X 64 5/8"

(2) 7/8" X 3" X 64 1/2"

(2) 7/8" X 3" X 64 1/4"

(2) 7/8" X 3" X 63 7/8"

(2) 7/8" X 3" X 63 3/8"

(2) 7/8" X 3" X 62 3/4"

(2) 7/8" X 3" X 62"

(2) 7/8" X 3" X 61 1/8"


(2) 7/8" X 3" X 60 1/8"

(2) 7/8" X 3" X 58 7/8"

(2) 7/8" X 3" X 57 1/2"

Picket Caps:

(22) 7/8" x 3" DE Picket Caps

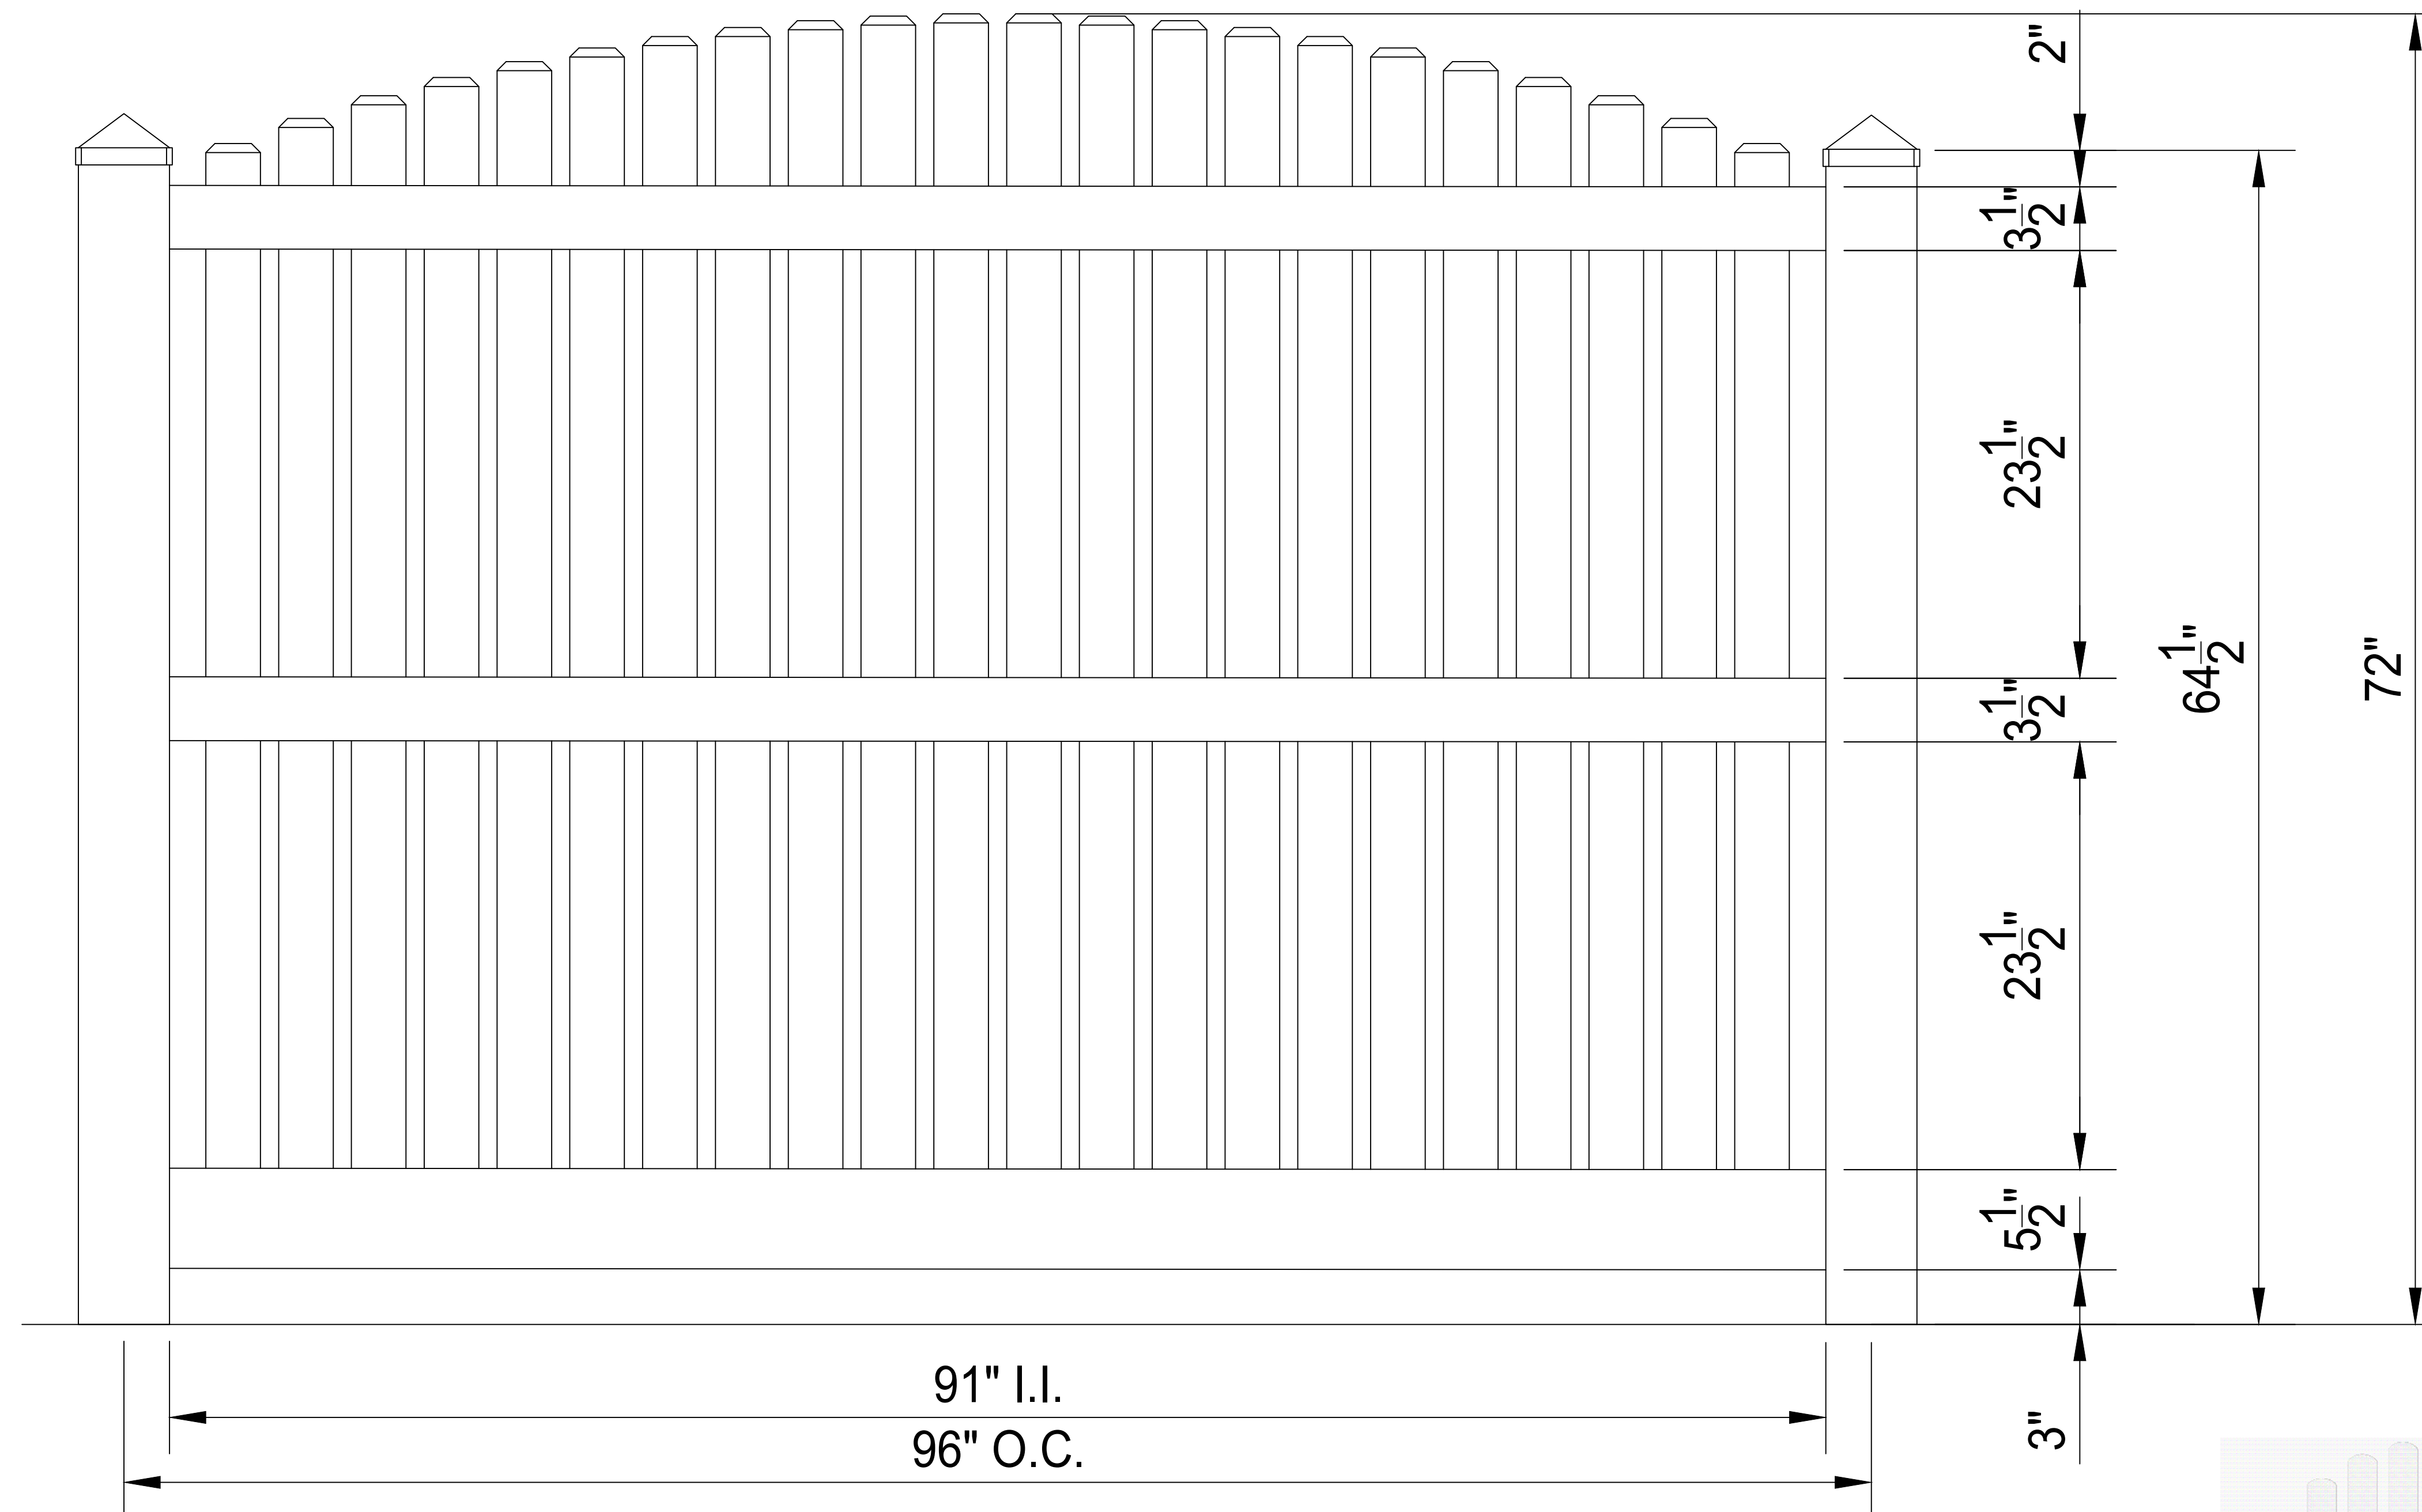

NOTE:

1) PROJECT SPACING MAY VARY 1/2" +/-  
BASED ON PANEL WIDTHS

2) PROJECTS ARE ESTIMATED BASED ON MANUFACTURER FULL PANELS WITH PARTIAL PANELS ON END TO COMPLETE RUNS.

3) HEIGHTS ARE APPROXIMATE

4) GAP SPACING AT BOTOM OF PANEL WILL VARY WITH TERRAIN

SIGNATURE REQUIRED

DATE \_\_\_\_\_



CLASSIC-VINYL SERIES 6' OVERSCALLOP  
1 INCH GAP

|       |                          |                             |       |
|-------|--------------------------|-----------------------------|-------|
| SIZE  | FSCM NO.                 | DWG NO.<br><b>AFC-6COSW</b> | REV   |
| SCALE | <b>REVISION 10-31-25</b> |                             | SHEET |