


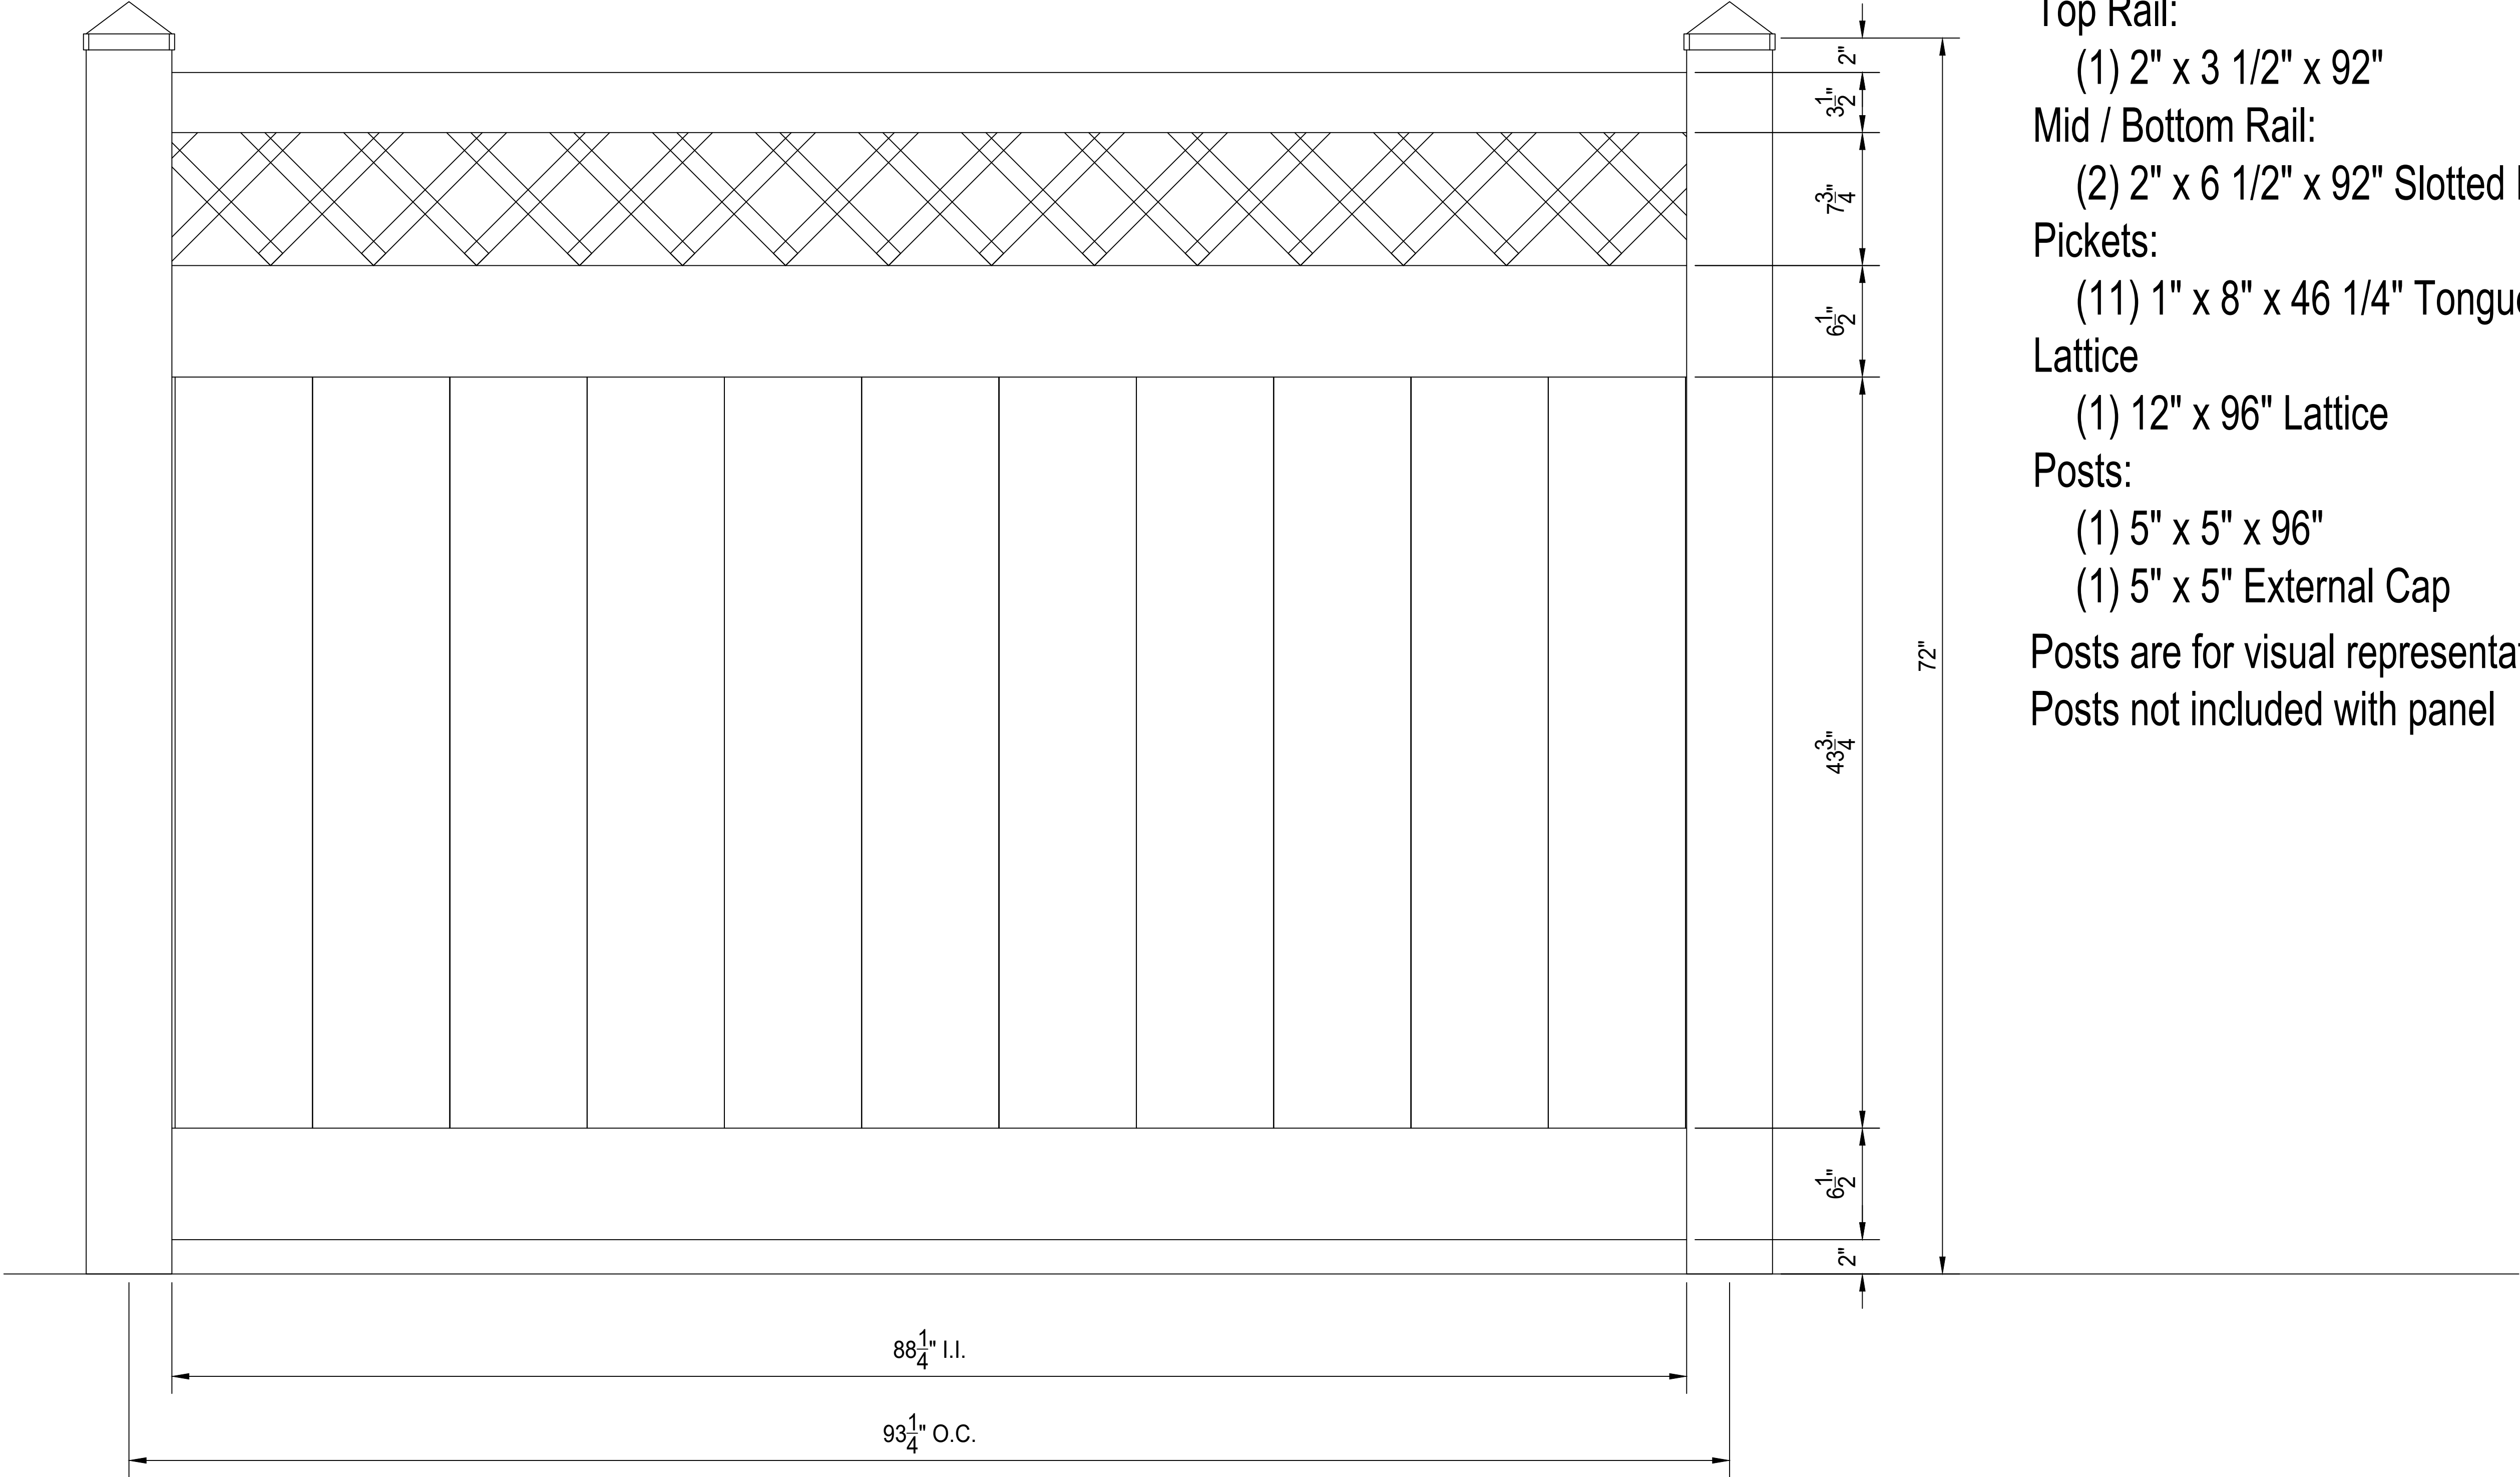

ELEVATION VIEW



6' Privacy Fence
w/ Lattice

SIZE	FSCM NO.	DWG NO.	REV
		K-31	
SCALE	Revision 10-30-09		SHEET