


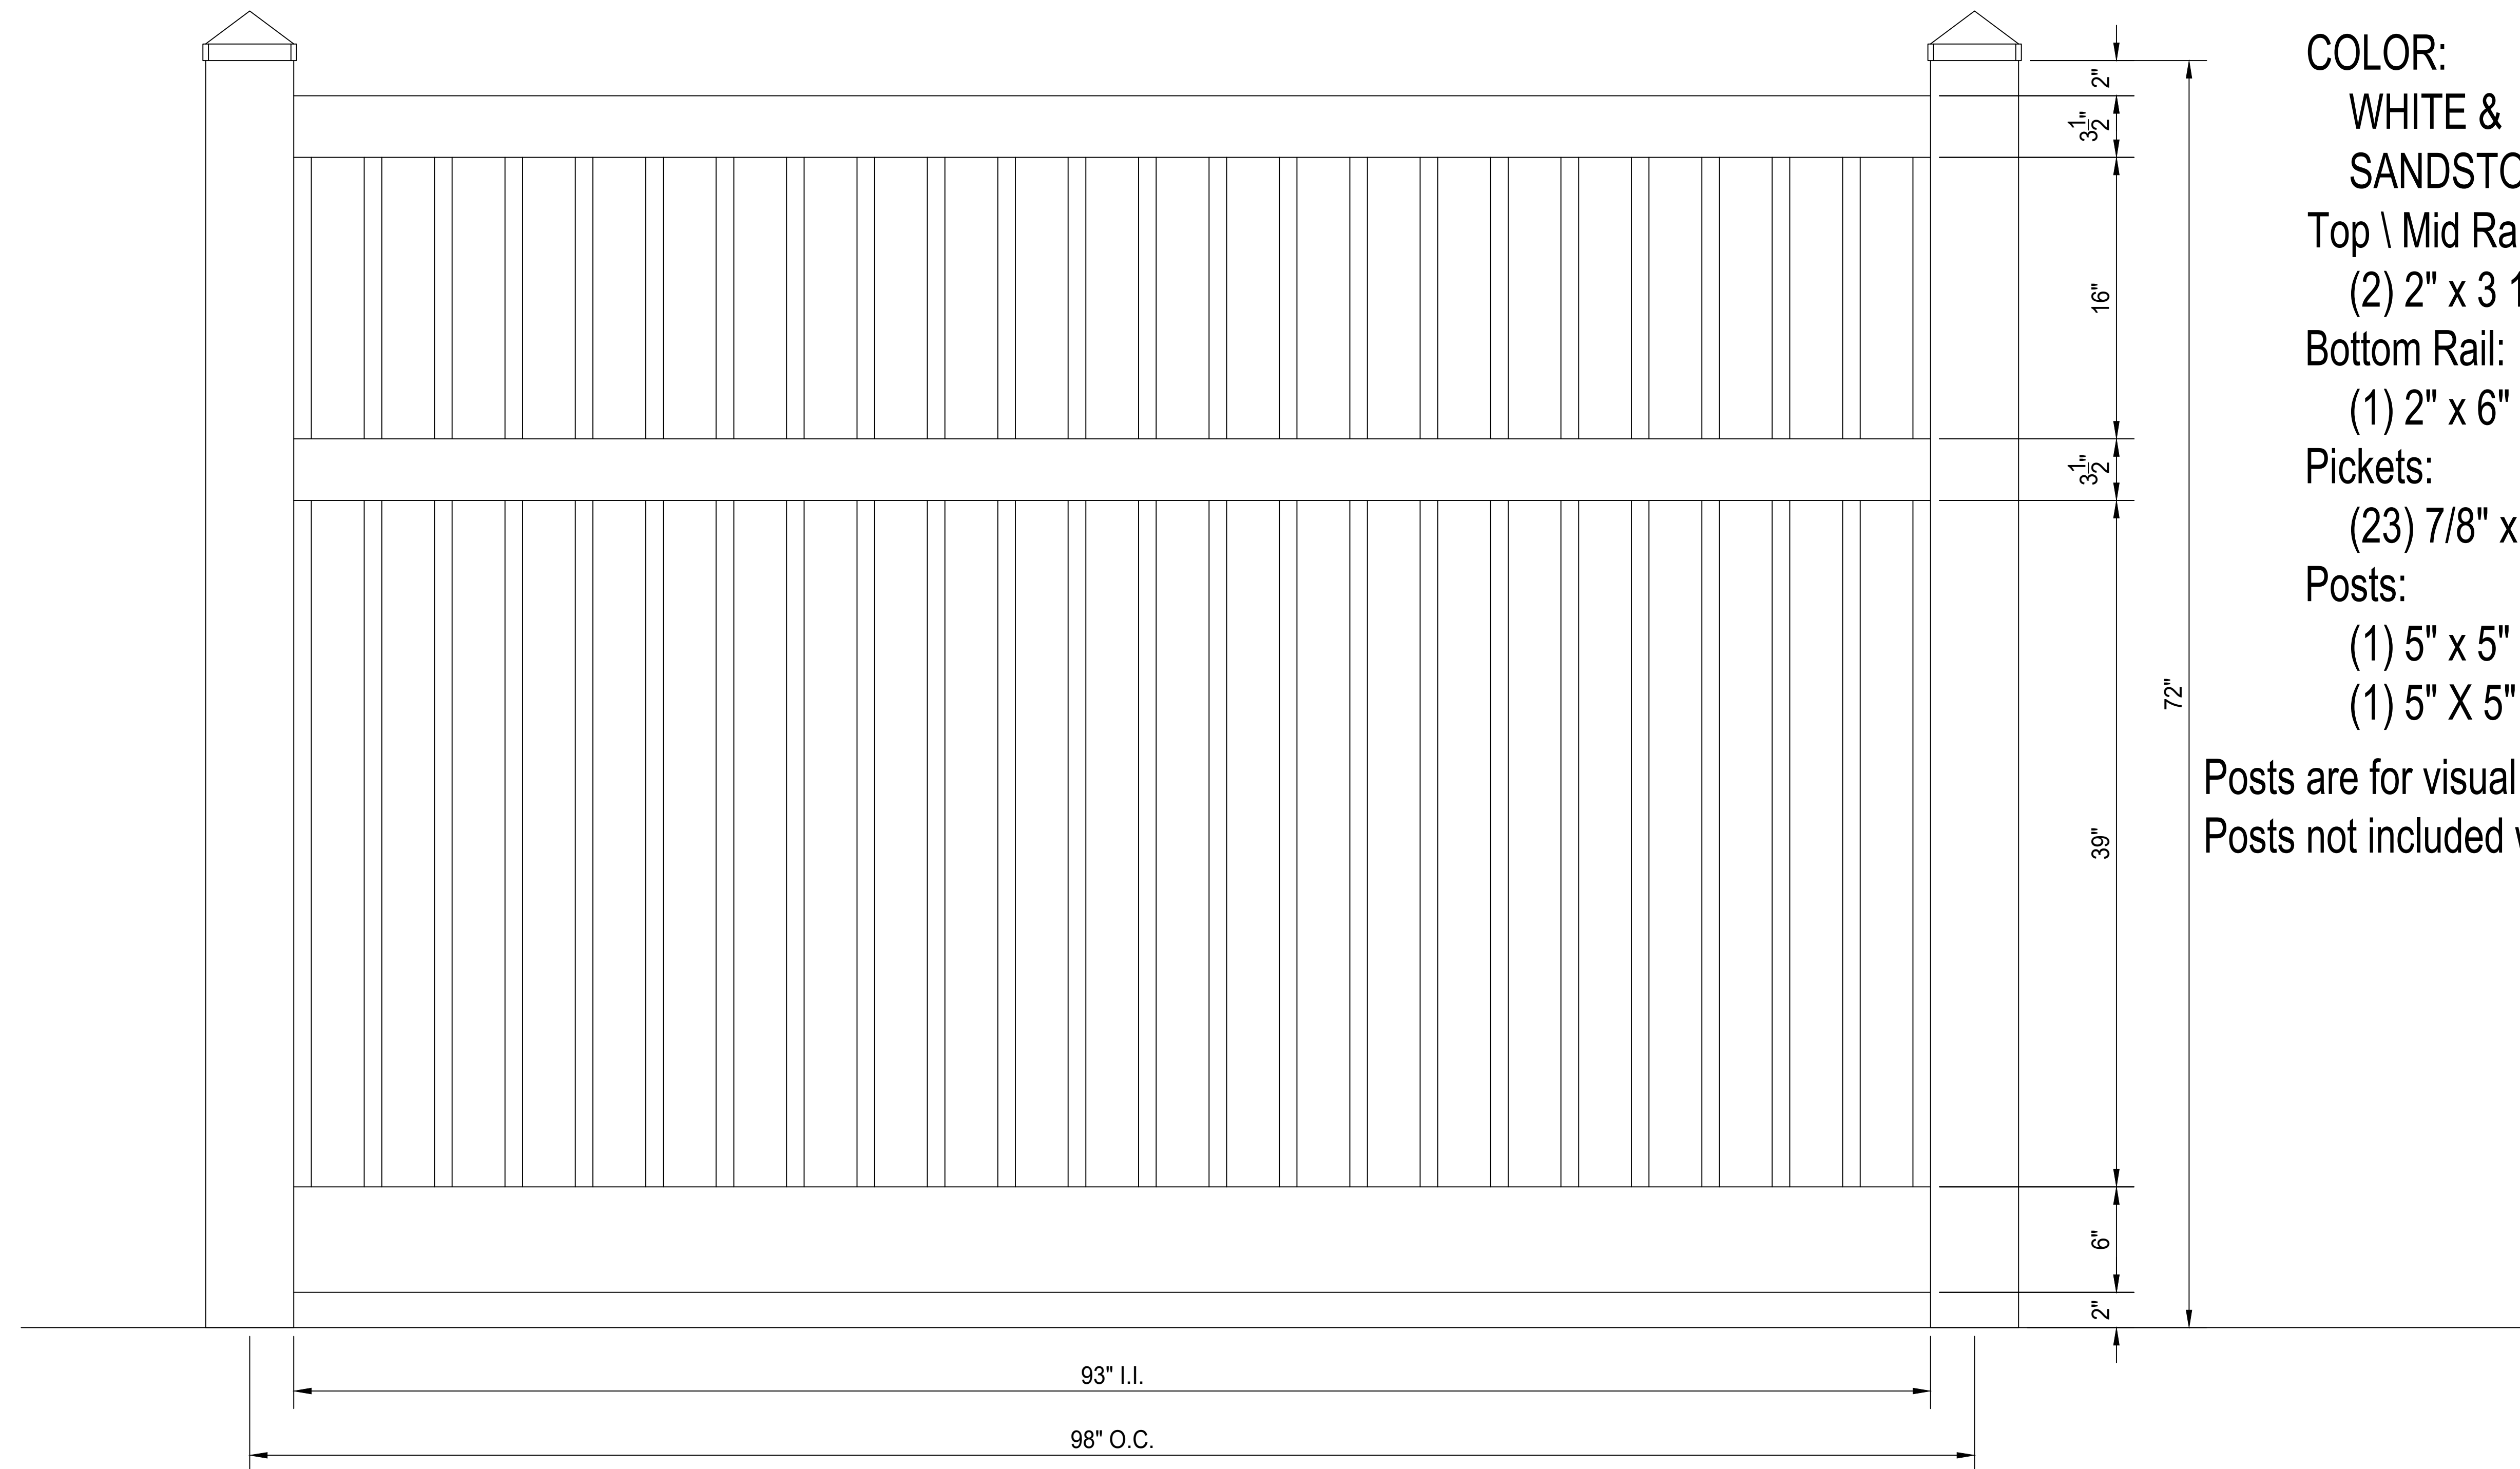

COLOR:
WHITE &
SANDSTONE
Top \ Mid Rail:
(2) 2" x 3 1/2" x 96"
Bottom Rail:
(1) 2" x 6" x 96"
Pickets:
(23) 7/8" x 3" x 62 1/2"
Posts:
(1) 5" x 5" x 96"
(1) 5" X 5" EXT. CAP

Posts are for visual representation only
Posts not included with panel

SIGNATURE REQUIRED

DATE

NOTE:
1) PROJECT SPACING MAY VARY 1/2" +/-
BASED ON PANEL WIDTHS
2) PROJECTS ARE ESTIMATED BASED ON
MANUFACTURER FULL PANELS WITH PARTIAL
PANELS ON END TO COMPLETE RUNS.
3) HEIGHTS ARE APPROXIMATE
4) GAP SPACING AT BOTOM OF PANEL WILL
VARY WITH TERRAIN



6' SEMI PRIVATE PICKET 1 INCH GAP

SIZE	FSCM NO.	DWG NO. AFC-034	REV
SCALE	REVISION 04/10/2018		SHEET