


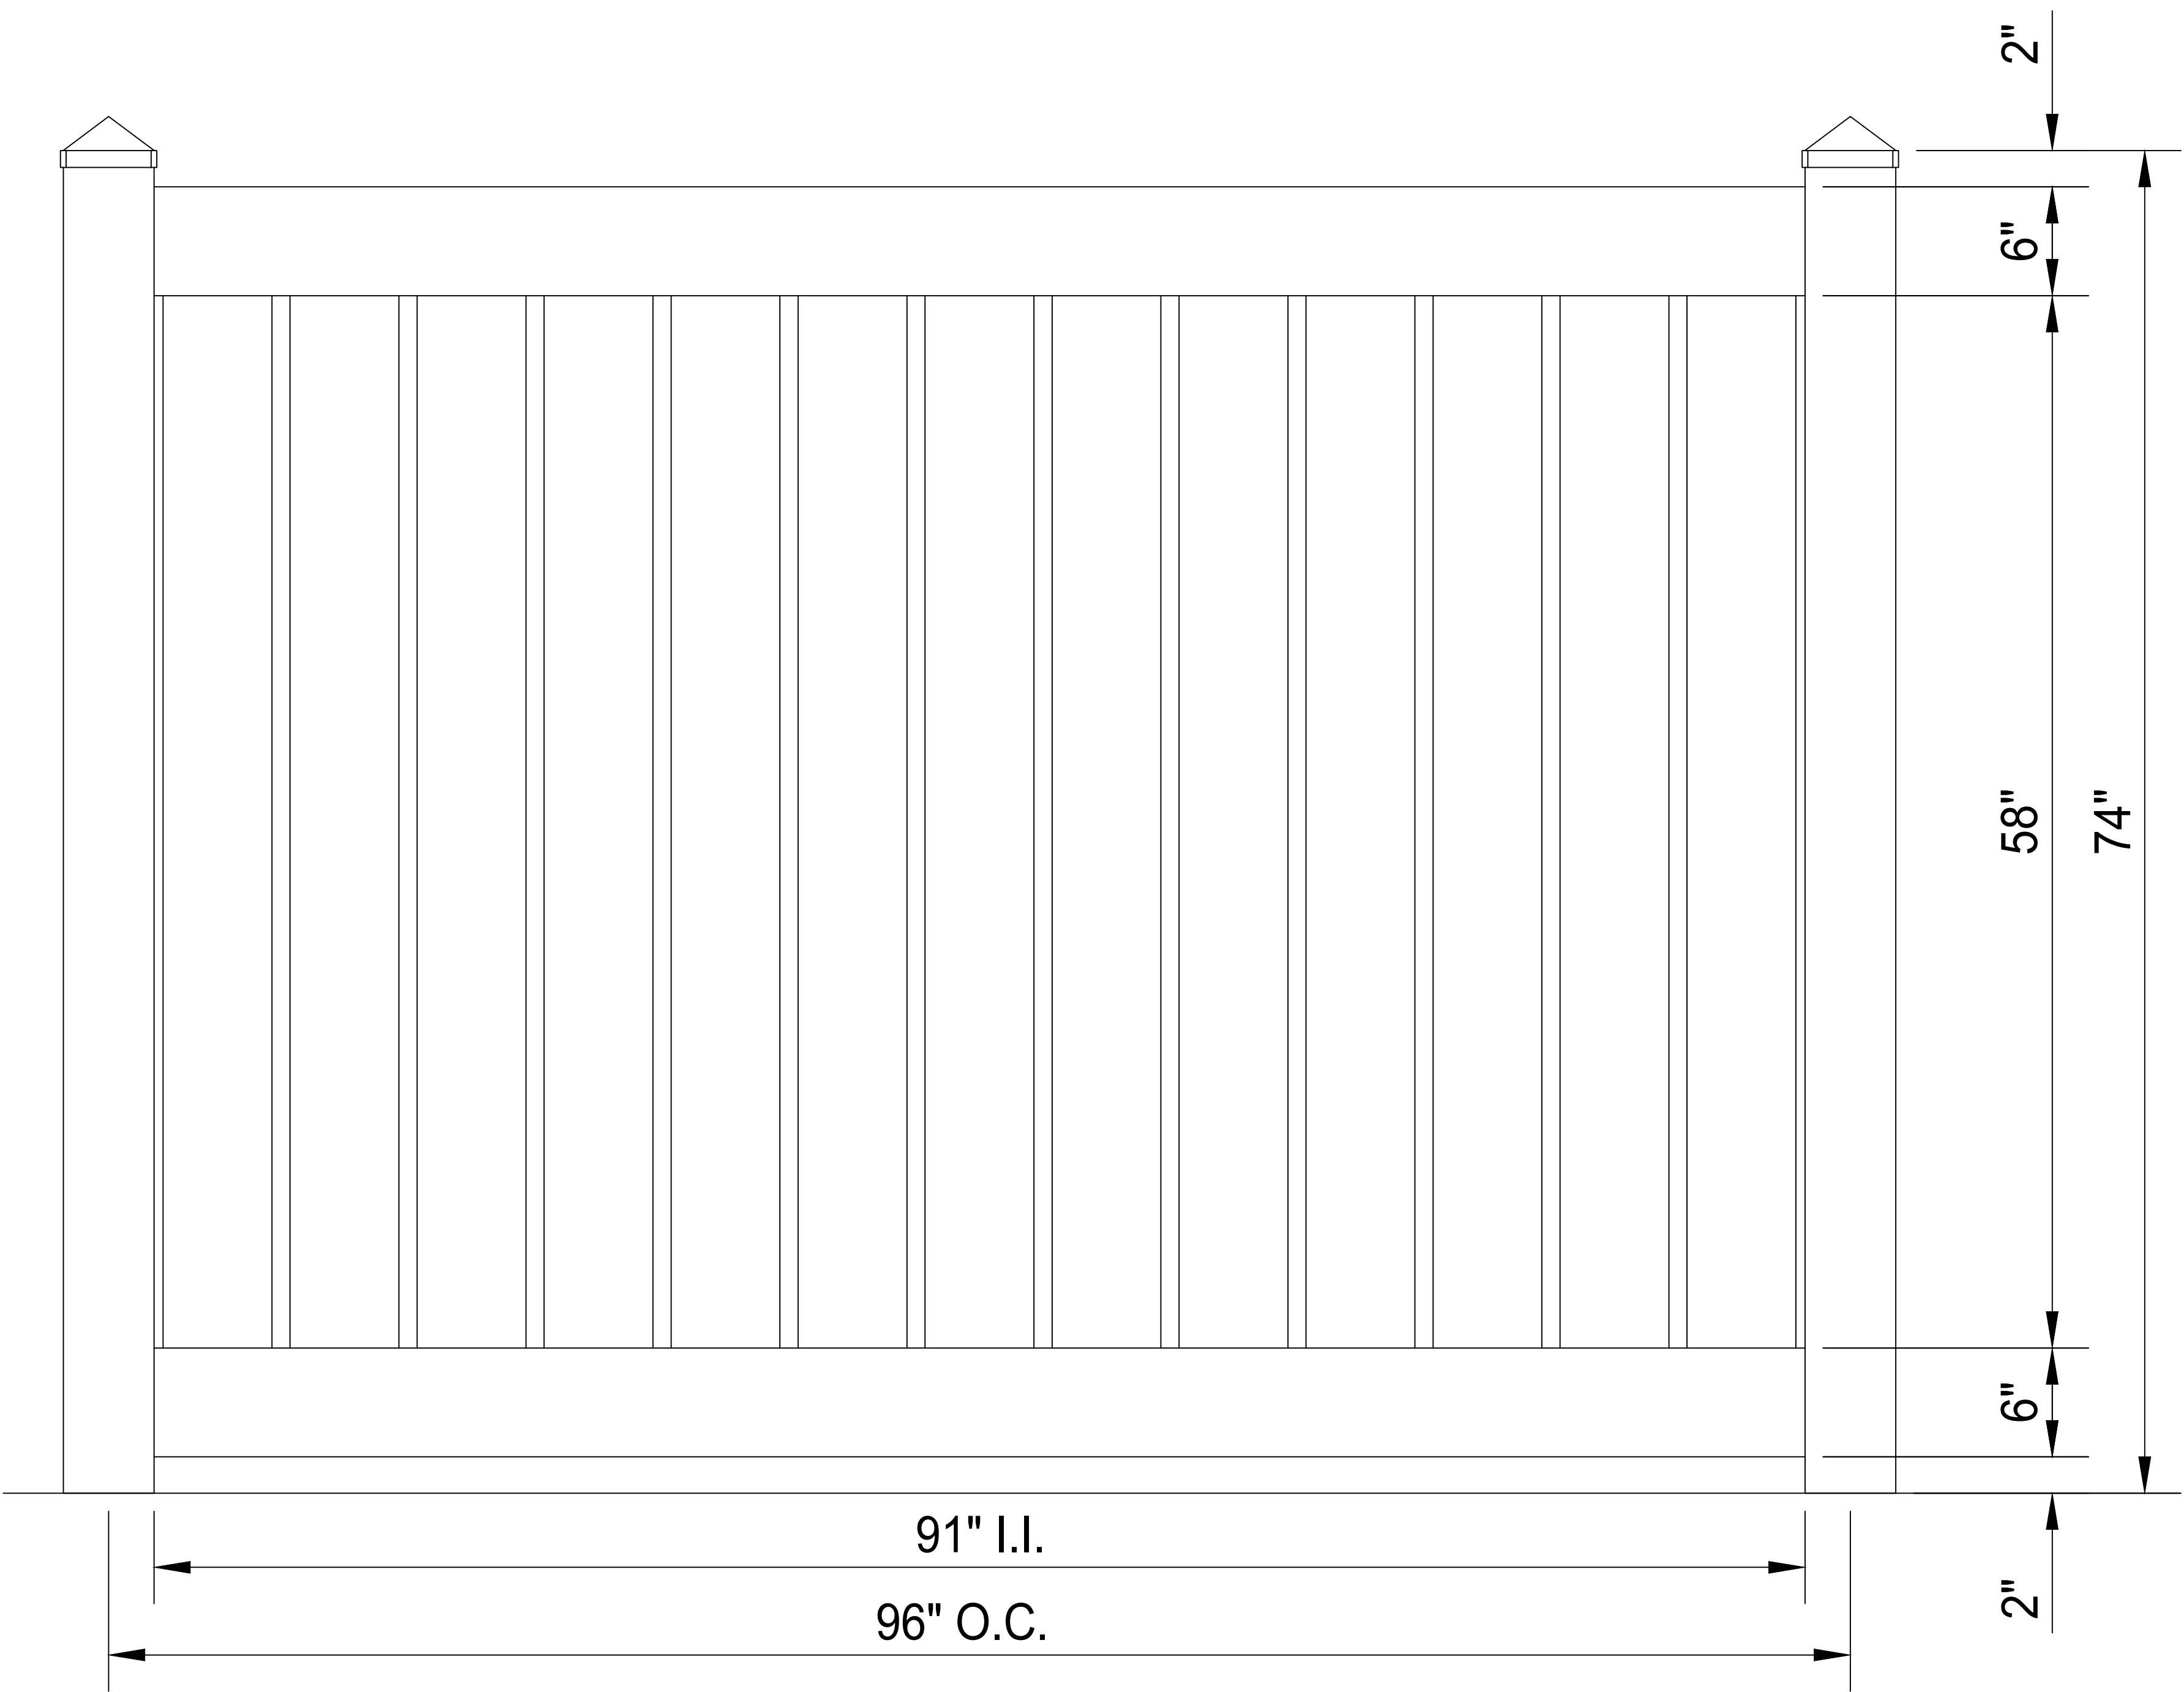

COLORS:
WHITE / TAN
TOP & BOTTOM RAIL:
(2) 2" x 6" x 94" Ribbed Rail
PICKETS:
(13) 7/8" X 6" X 61 3/4"
POSTS:
(1) 5" x 5" x 96"
(1) 5" X 5" EXT. CAP

NOTE:
1) PROJECT SPACING MAY VARY 1/2"+/-
BASED ON PANEL WIDTHS
2) PROJECTS ARE ESTIMATED BASED ON
MANUFACTURER FULL PANELS WITH PARTIAL
PANELS ON END TO COMPLETE RUNS.
3) HEIGHTS ARE APPROXIMATE
4) GAP SPACING AT BOTOM OF PANEL WILL
VARY WITH TERRAIN

SIGNATURE REQUIRED

DATE

6' SEMI PRIVACY FENCE 1 INCH GAP

SIZE	FSCM NO.	DWG NO. AFC-030	REV
SCALE	REVISION 10/31/2025		SHEET