

COLOR: WHITE / TAN

POSTS:

- (1) 5" x 5" x 96"
- (1) 5" x 5" EXT. CAP

TOP AND BOTTOM RAIL:


- (2) 1 1/2" X 5 1/2" X 94"

RIBBED

- (1) 1 1/2" X 93" INSERT

PICKETS:

- (13) 7/8" x 6" x 61 3/4"

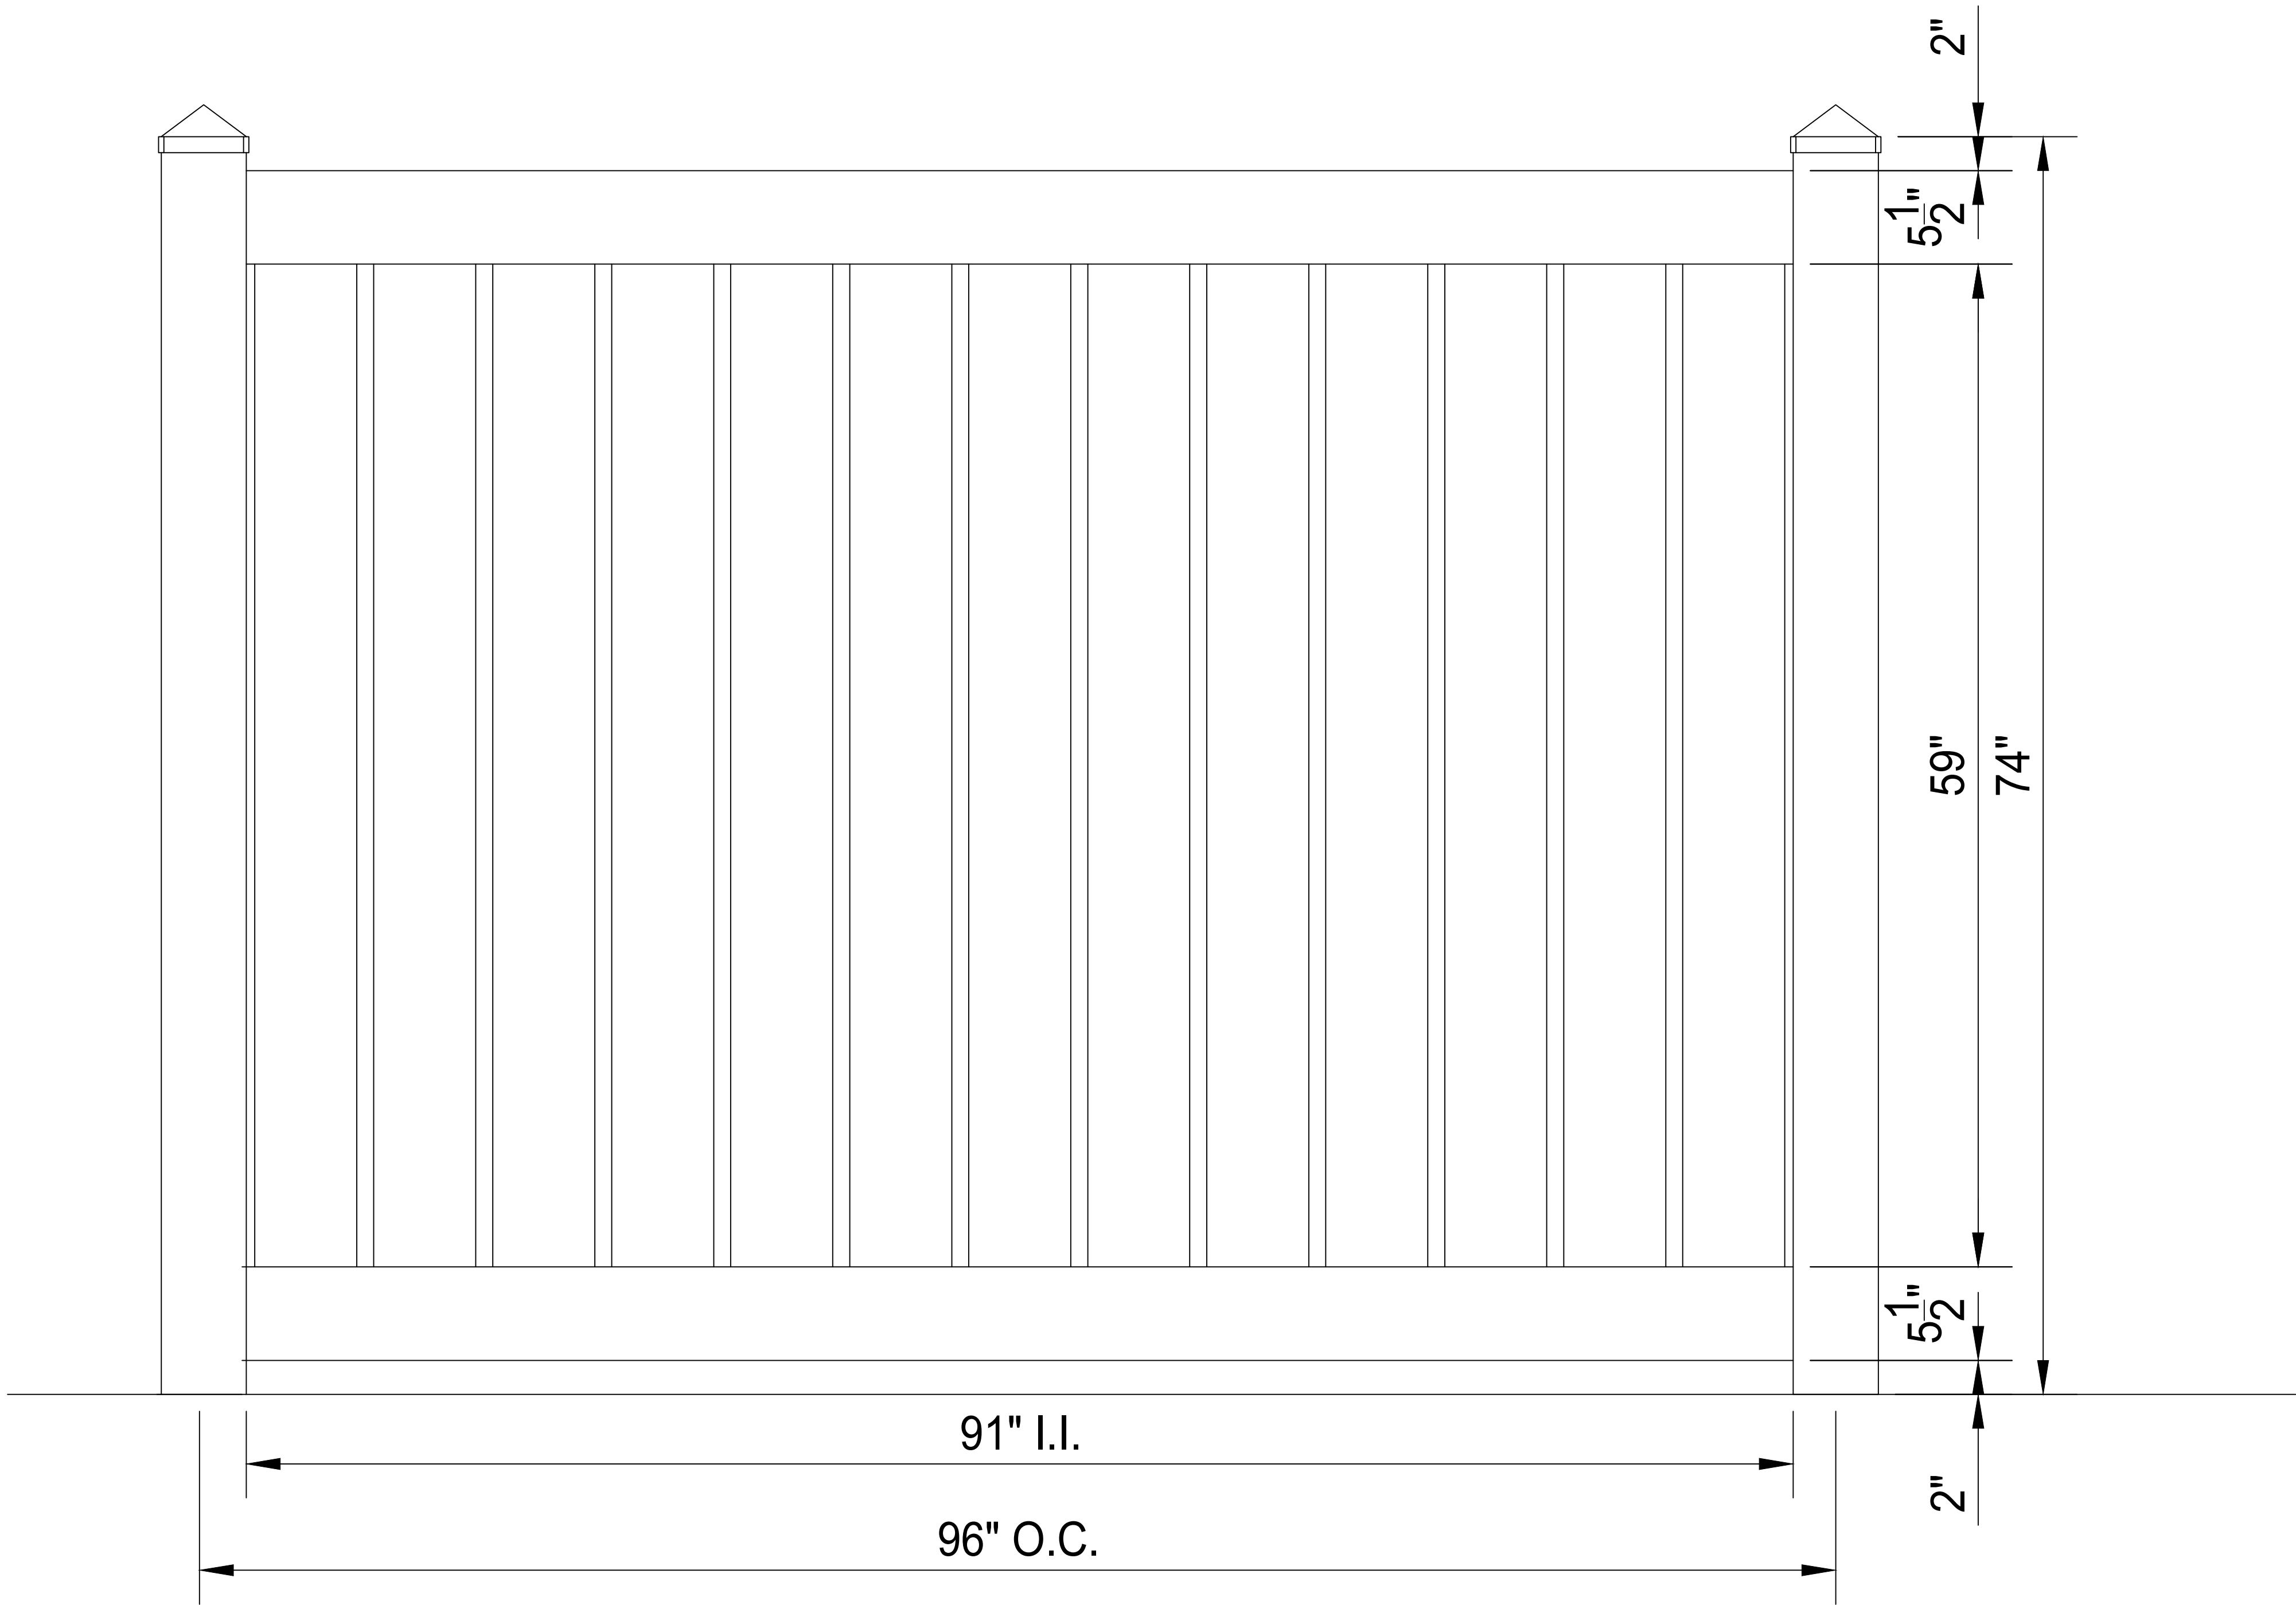

NOTE:
1) PROJECT SPACING MAY VARY 1/2" +/-
BASED ON PANEL WIDTHS
2) PROJECTS ARE ESTIMATED BASED ON
MANUFACTURER FULL PANELS WITH PARTIAL
PANELS ON END TO COMPLETE RUNS.
3) HEIGHTS ARE APPROXIMATE
4) GAP SPACING AT BOTOM OF PANEL WILL
VARY WITH TERRAIN

SIGNATURE REQUIRED

DATE



Classic 6' Semi Privacy
with 1" Airspace

SIZE	FSCM NO.	DWG NO. AFC-C62	REV
SCALE	REVISION 04/10/2018		SHEET